


# "OAKBRIDGE"

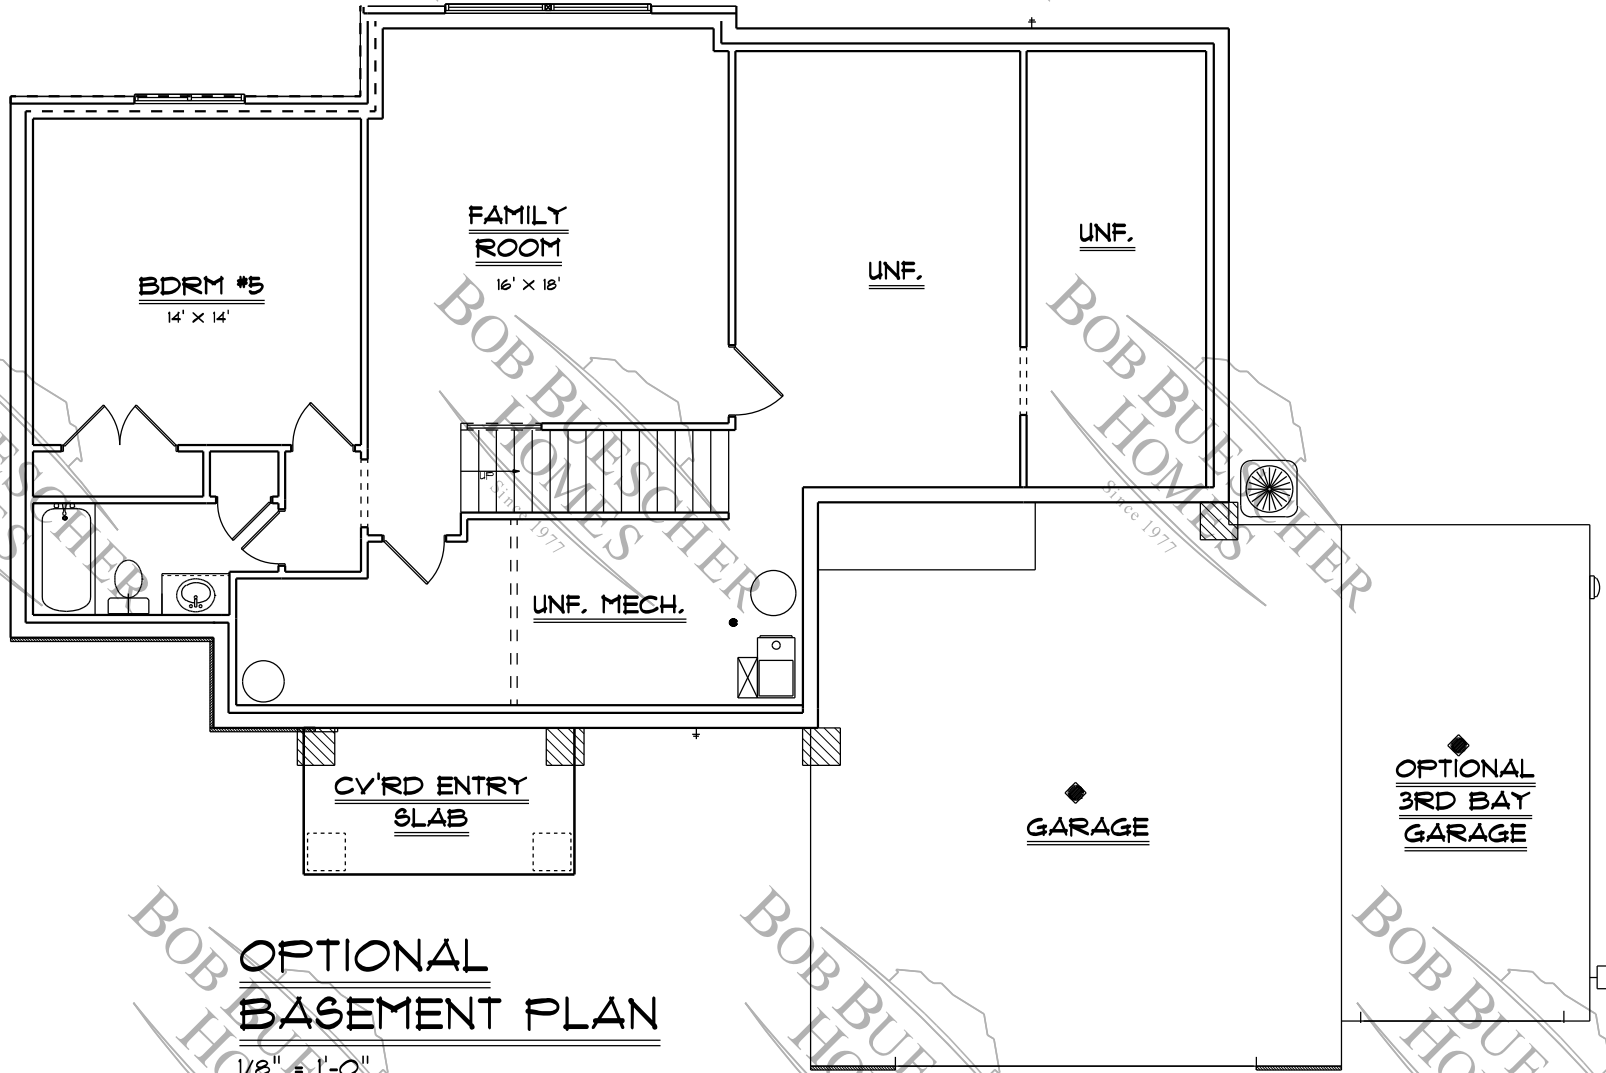

## OPTIONAL BASEMENT PLAN

1/8" = 1'-0"